



平面圖

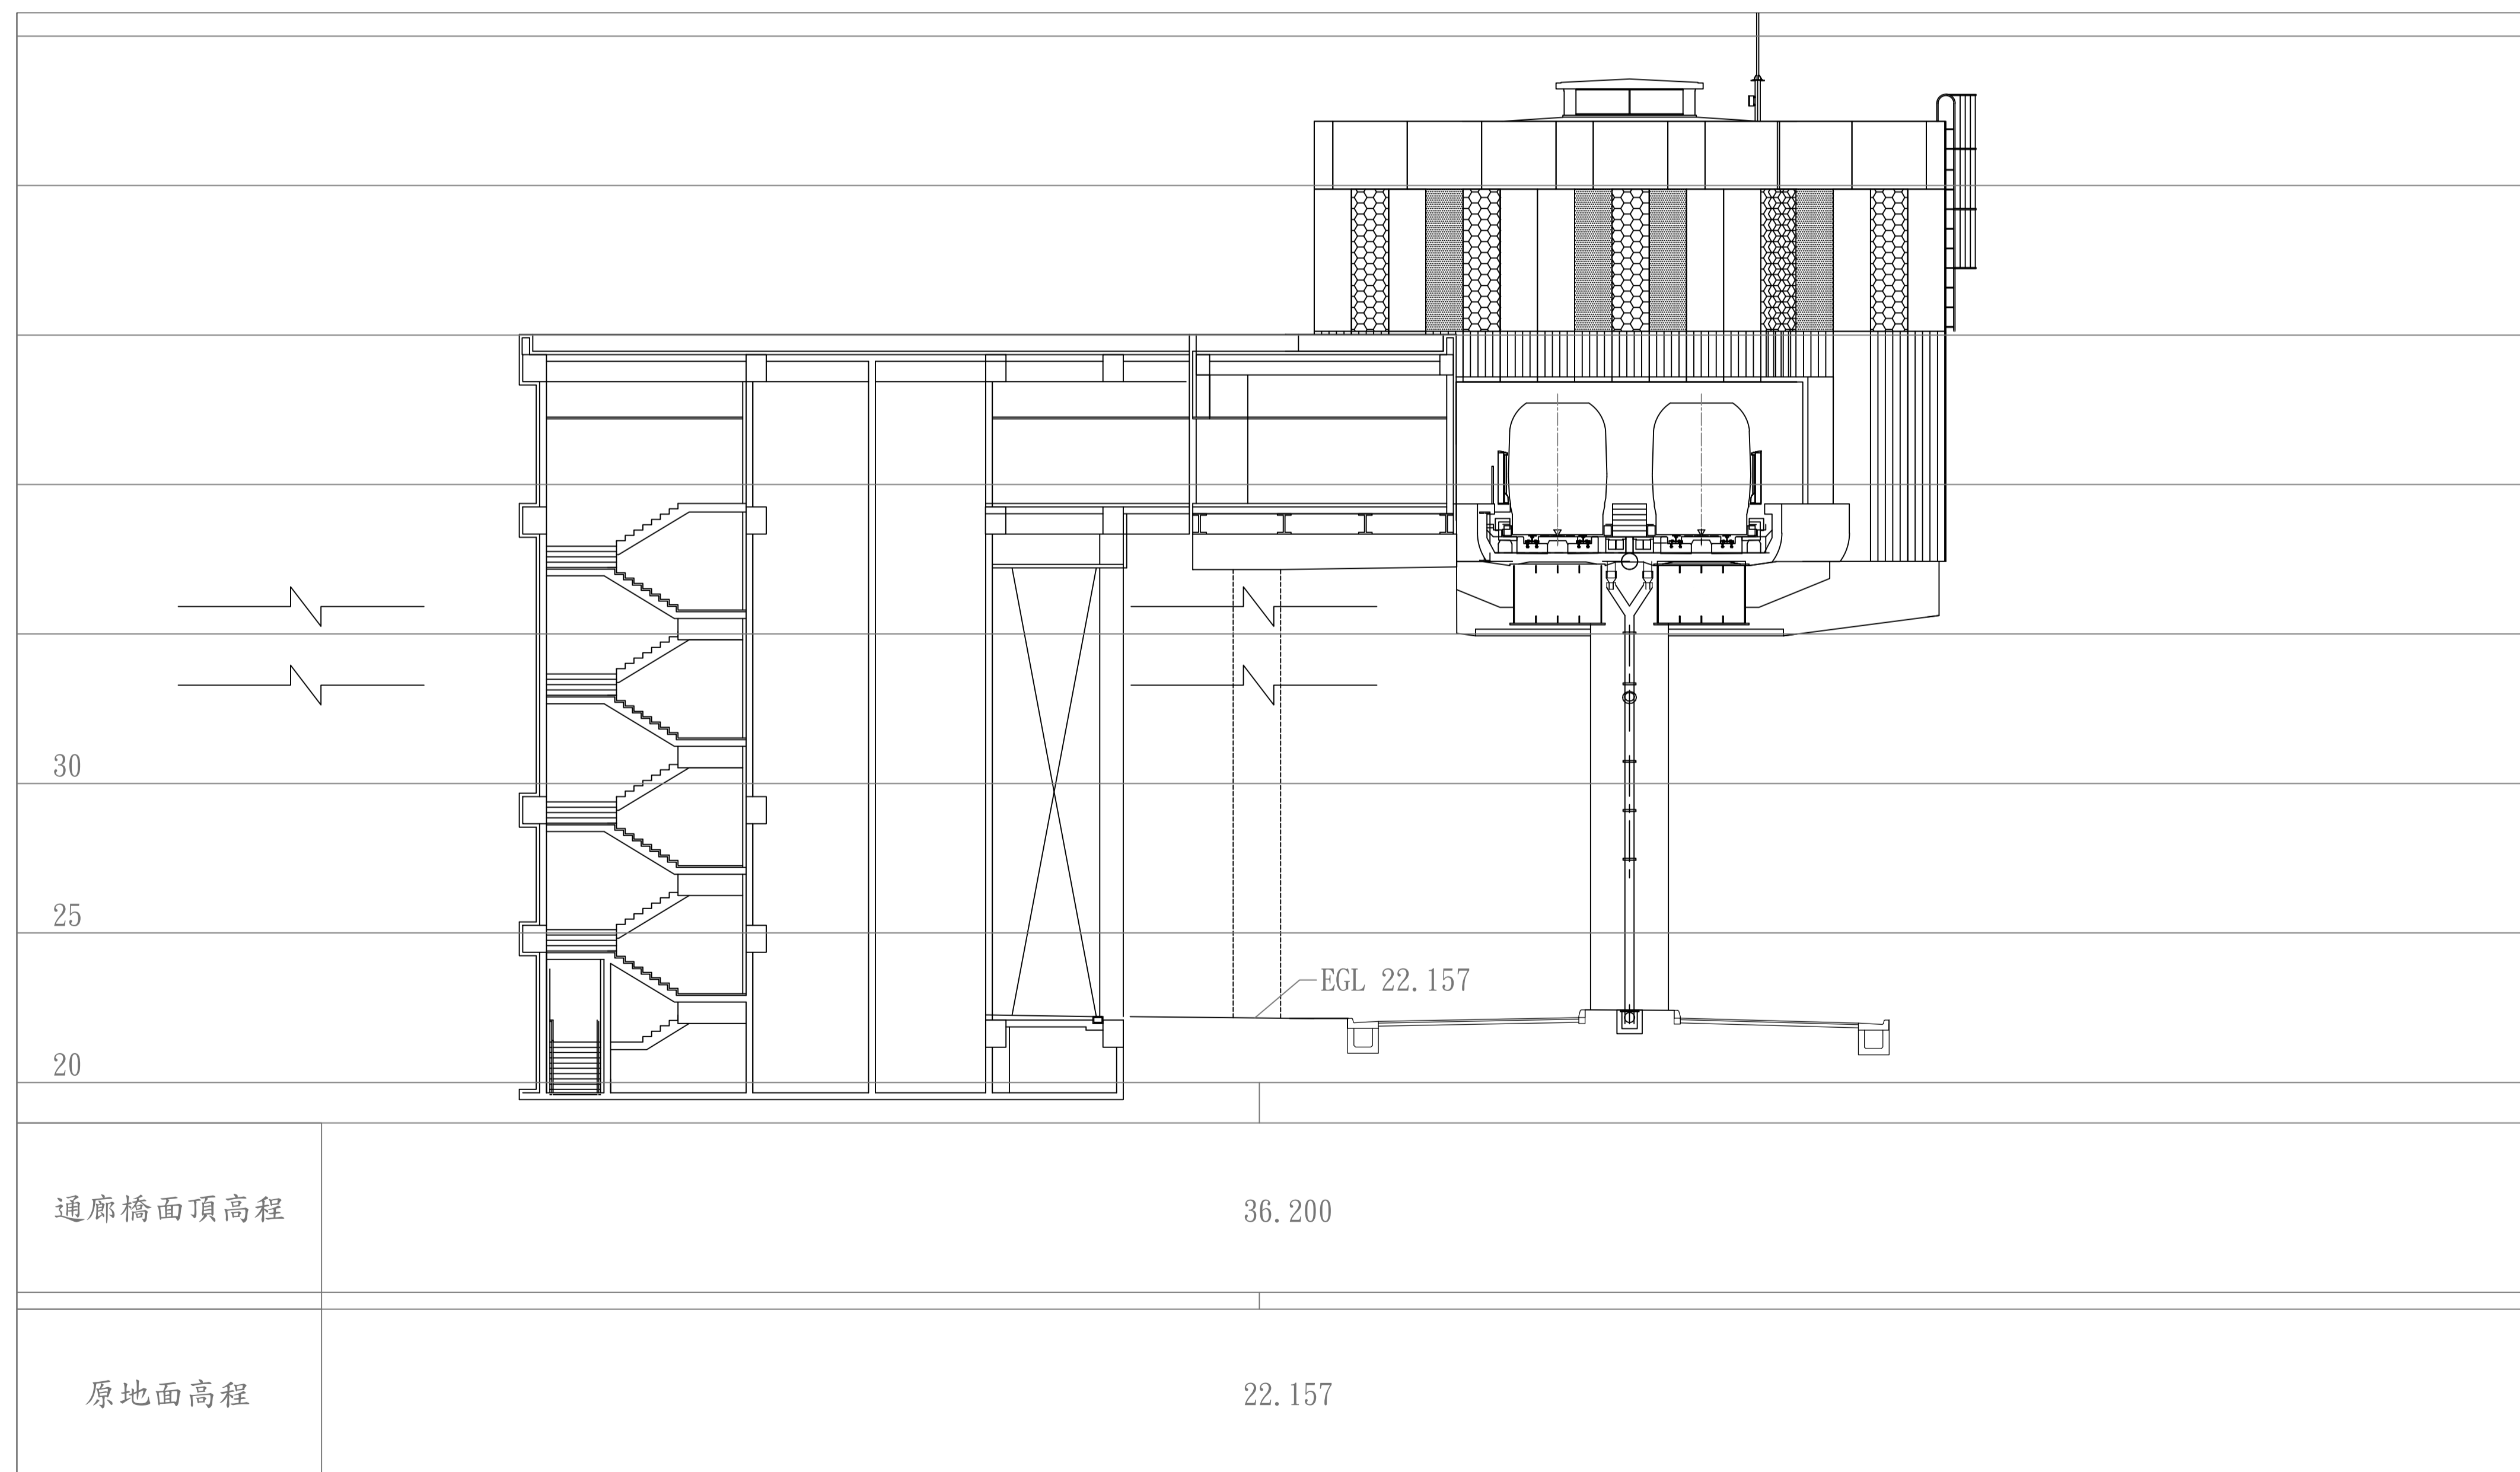

橫剖面圖

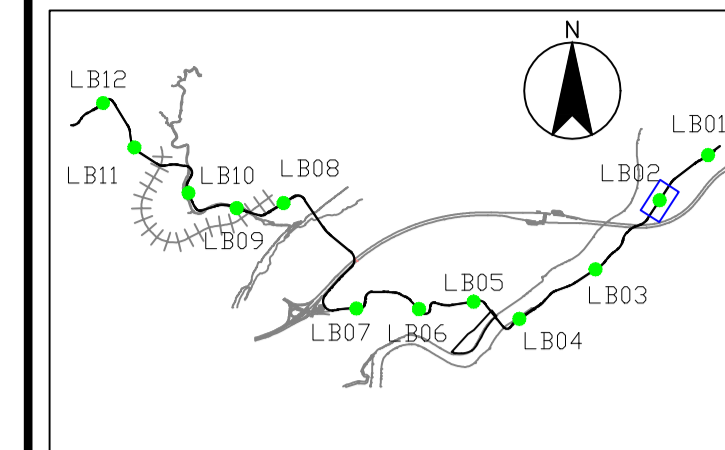

索引圖

比例
SCALE 1:450



NO.	Date	Description	BDC	DORTS
		Revisions		Approved

Ref. No. CAD No.

Scale Unit

新北捷運
Department of Rapid Transit Systems
New Taipei City Government

基本設計顧問 BASIC DESIGN CONSULTANT

CECI 台灣世聯工程顧問股份有限公司
CECI Engineering Consultants, Inc., Taiwan

Drawn	Date	Rechecked	Date
Designed	Date	Architect	Date
Checked	Date	Proj. Manager	Date

三鶯線捷運系統計畫第一期基本設計
THE MRT CONSTRUCTION PROJECT
PHASE 1 BASIC DESIGN

Title

Tender No.	Category	Work Code
Dwg. No.		Rev. No.